





Outdoor Gym

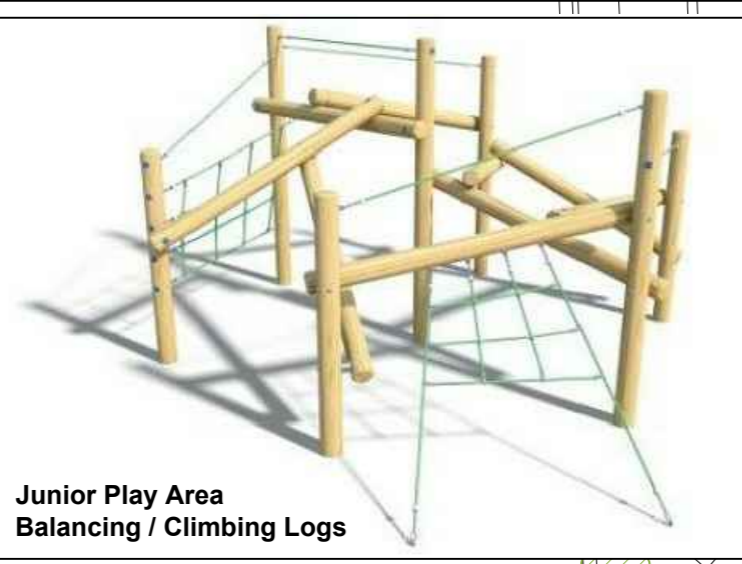

Junior Play Area
Balancing / Climbing Logs



Toddler Play Area
Cradle Swing

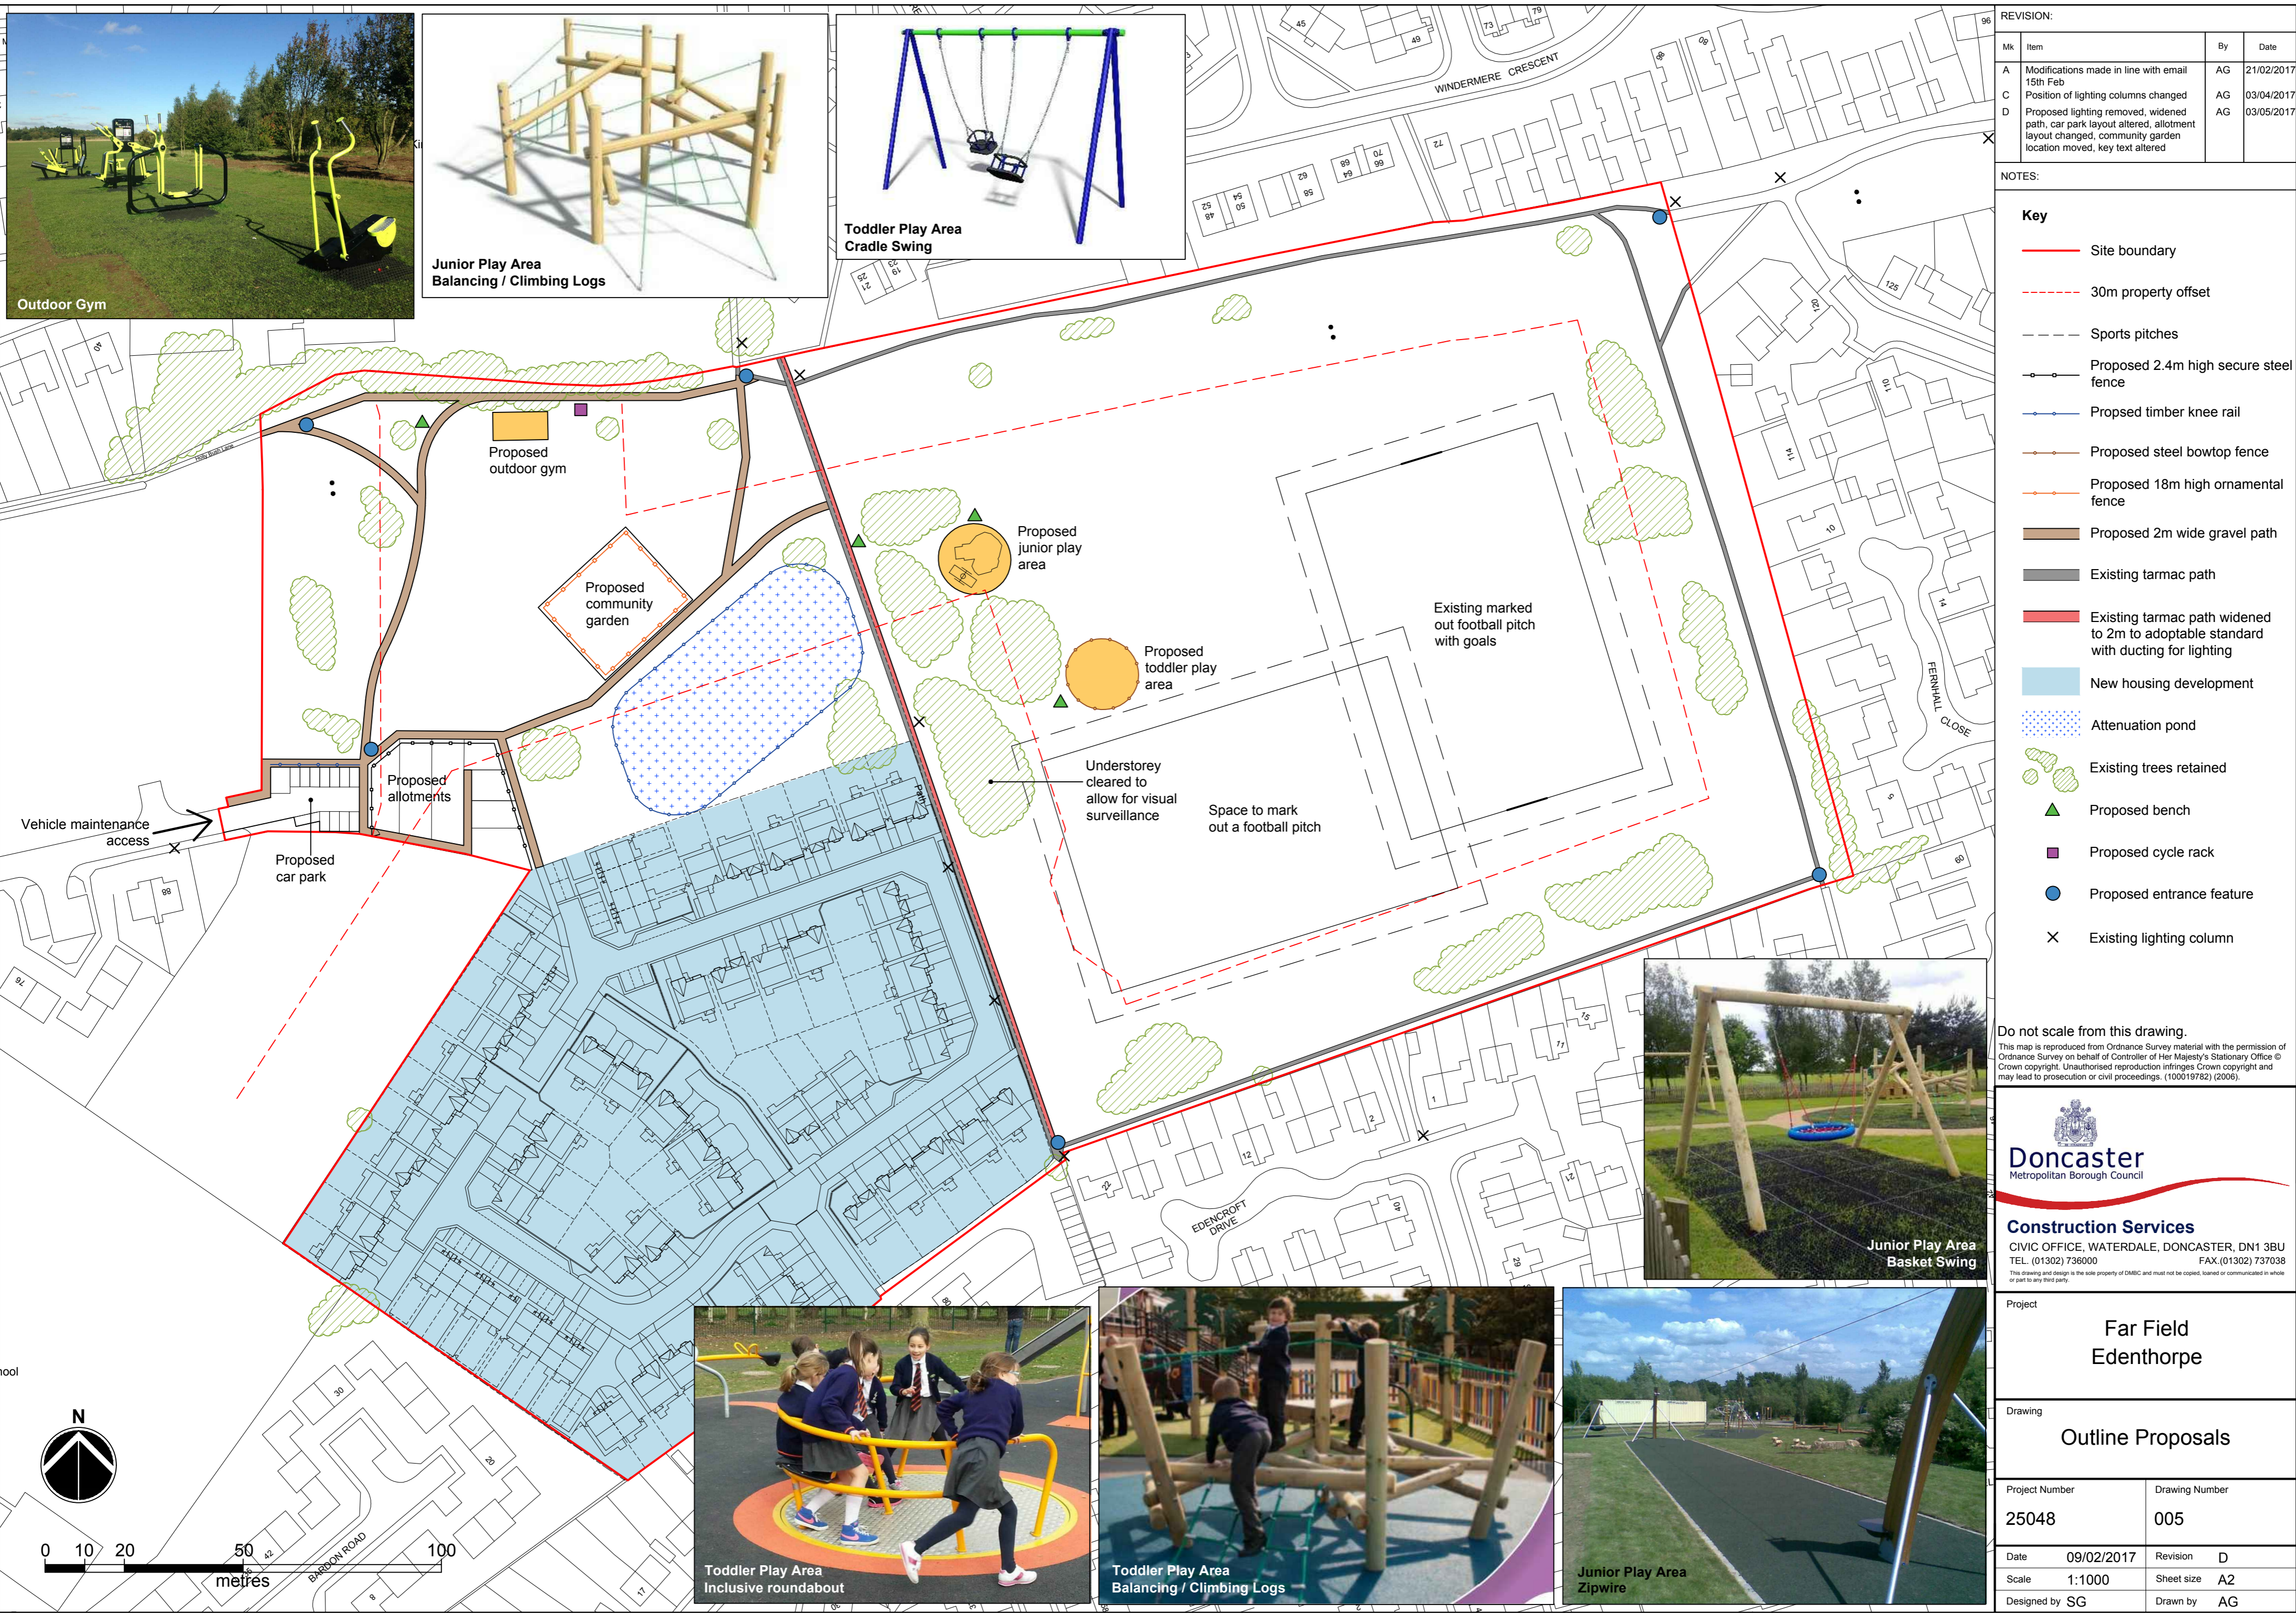

REVISION:

Mk	Item	By	Date
A	Modifications made in line with email 15th Feb	AG	21/02/2017
C	Position of lighting columns changed	AG	03/04/2017
D	Proposed lighting removed, widened path, car park layout altered, allotment layout changed, community garden location moved, key text altered	AG	03/05/2017

- NOTES:
- Key**
- Site boundary
 - - - 30m property offset
 - - - Sports pitches
 - Proposed 2.4m high secure steel fence
 - Proposed timber knee rail
 - Proposed steel bowtop fence
 - Proposed 18m high ornamental fence
 - Proposed 2m wide gravel path
 - Existing tarmac path
 - Existing tarmac path widened to 2m to adoptable standard with ducting for lighting
 - New housing development
 - Attenuation pond
 - Existing trees retained
 - Proposed bench
 - Proposed cycle rack
 - Proposed entrance feature
 - Existing lighting column

Do not scale from this drawing.
This map is reproduced from Ordnance Survey material with the permission of Ordnance Survey on behalf of Controller of Her Majesty's Stationary Office © Crown copyright. Unauthorised reproduction infringes Crown copyright and may lead to prosecution or civil proceedings. (100019782) (2006).



Construction Services
CIVIC OFFICE, WATERDALE, DONCASTER, DN1 3BU
TEL. (01302) 738000 FAX. (01302) 737038
This drawing and design is the sole property of DMBC and must not be copied, altered or communicated in whole or part to any third party.

Project
Far Field Edenthorpe

Drawing
Outline Proposals

Project Number 25048	Drawing Number 005
Date 09/02/2017	Revision D
Scale 1:1000	Sheet size A2
Designed by SG	Drawn by AG



Junior Play Area
Basket Swing




Toddler Play Area
Inclusive roundabout



Toddler Play Area
Balancing / Climbing Logs



Junior Play Area
Zipwire

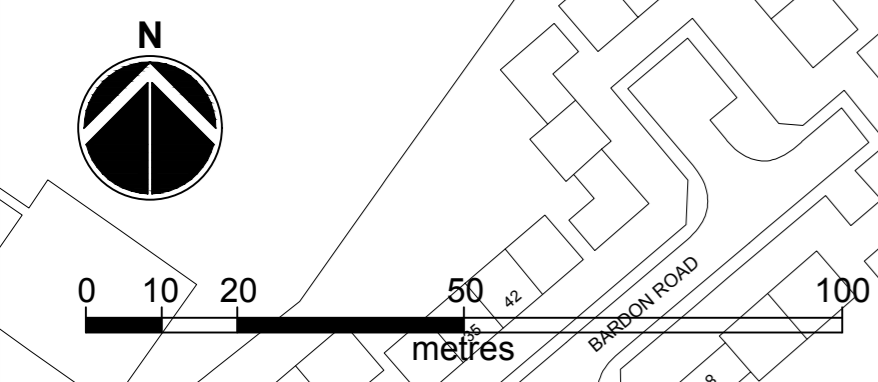

File Location: S:\IT\Technical_Services\PROJECTS\25048 - Far Field Edenthorpe\DRAWINGS\Working Drawings\25048-DMBC-L_Outline Proposals AG Rev D.dwg